


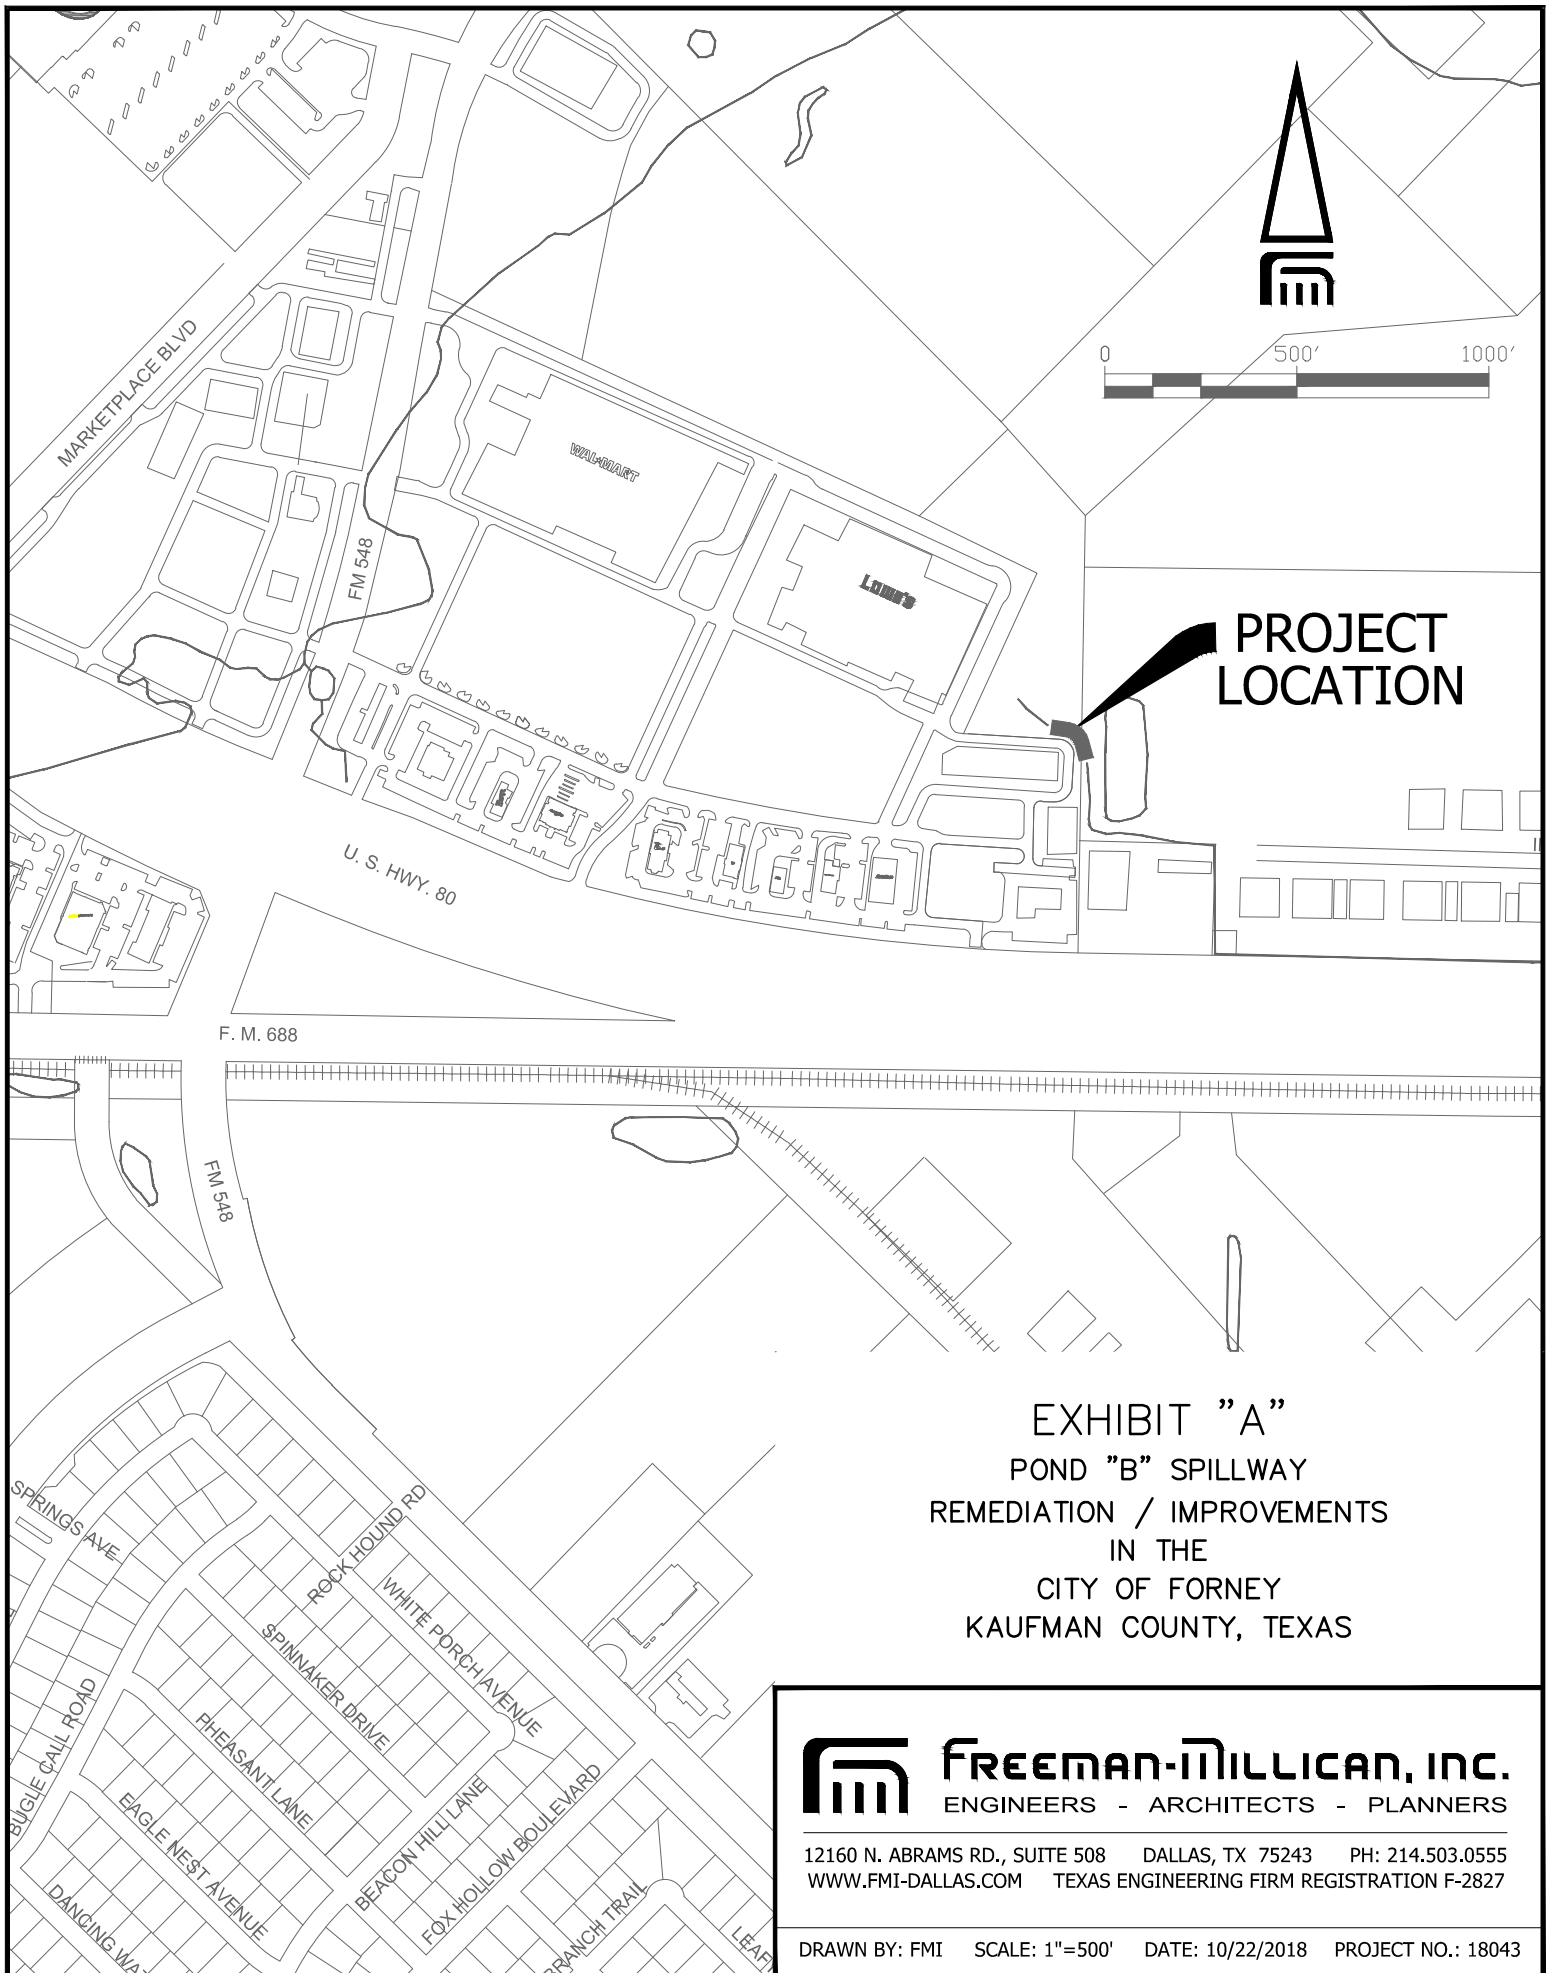

**PROJECT
LOCATION**

EXHIBIT "A"
POND "B" SPILLWAY
REMEDIATION / IMPROVEMENTS
IN THE
CITY OF FORNEY
KAUFMAN COUNTY, TEXAS



FREEMAN-MILLICAN, INC.

ENGINEERS - ARCHITECTS - PLANNERS

12160 N. ABRAMS RD., SUITE 508 DALLAS, TX 75243 PH: 214.503.0555
WWW.FMI-DALLAS.COM TEXAS ENGINEERING FIRM REGISTRATION F-2827

DRAWN BY: FMI SCALE: 1"=500' DATE: 10/22/2018 PROJECT NO.: 18043